

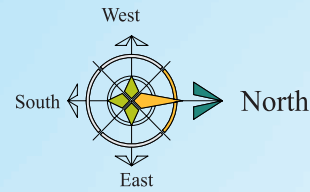


Location Plan

Not to Scale

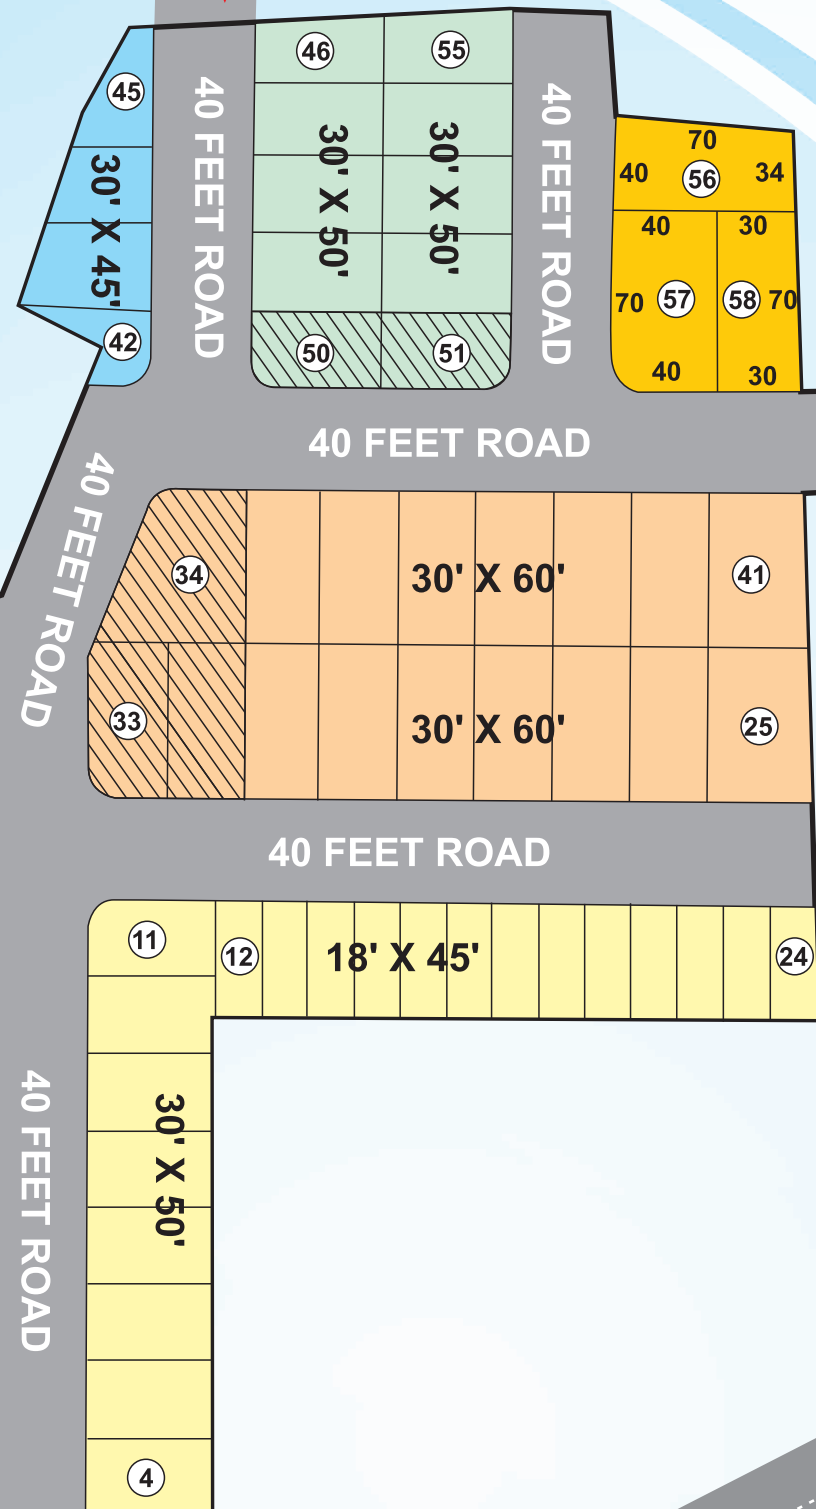

VUDA Layouts

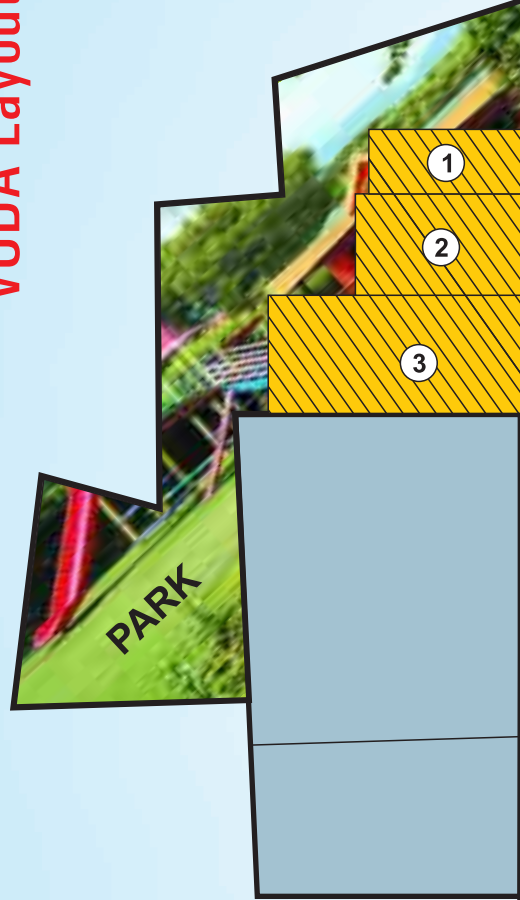

EXISTING 40 FEET ROAD

NIDIGATTU TO DORO THOTA ROAD

INS KALINGA JN.

PEDA UPPADA JN.

150' Wide Vizag to Bheemili Beach Road



Sea Pearl

Phase-III
Vizag to Bheemili Beach Road
@ Peda Uppada

Proposed Residential Layout
In Sy. Nos. 64/1p,2p,5p,6p,7p,8,9p,10,11,
12p,13p,14p,15p,16p,21p,22p &32/2p of
Nerellavalasa & R.Y. Agraharam Villages,
Bheemuniapatnam Mandalam,
Visakhapatnam District.

Plot Sizes:	Extent In Sq. Yds
30x60	= 200.00
30x50	= 166.67
30x45	= 150.00
18x45	= 90.00



KRANTHI PROPERTIES

Corp. Office: Akshara Complex, Flat No.301, 3rd floor, Beside Tilak Showroom, 5th lane, Dwarakanagar, Visakhapatnam - 16. Ph: 0891 - 6567755, 2723599
Regd. Office: Kranthi Arcade, #7-6-17/3, 3rd floor, NH-5 Road, Chattivanipalem, Gajuwaka, Visakhapatnam - 530 026. Ph: 0891-6581385, 2511065

ISO 9001:2008 Certified